


① OVERALL PLAN  
 3/16" = 1'-0"

**KEITH OXENRIDER**  
**GREENHOUSE & POOL ENCLOSURE**  
 FORESTVILLE, VA 22847

3/12/2011 2:15:14 PM  
 L:\APL\0\_P\projec0211\Keith OxenriderPool V3.rvt

No.	Description	Date

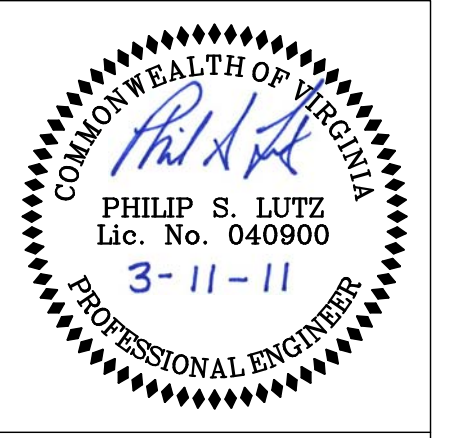


DOCUMENT STATUS: CD  
 DRAWN BY: PSL  
 CHECKED BY: PSL  
 PRINT DATE: 3/12/2011 2:15:14 PM

KEITH OXENRIDER  
 GREENHOUSE & POOL  
 ENCLOSURE

OVERALL PLAN

**A100**

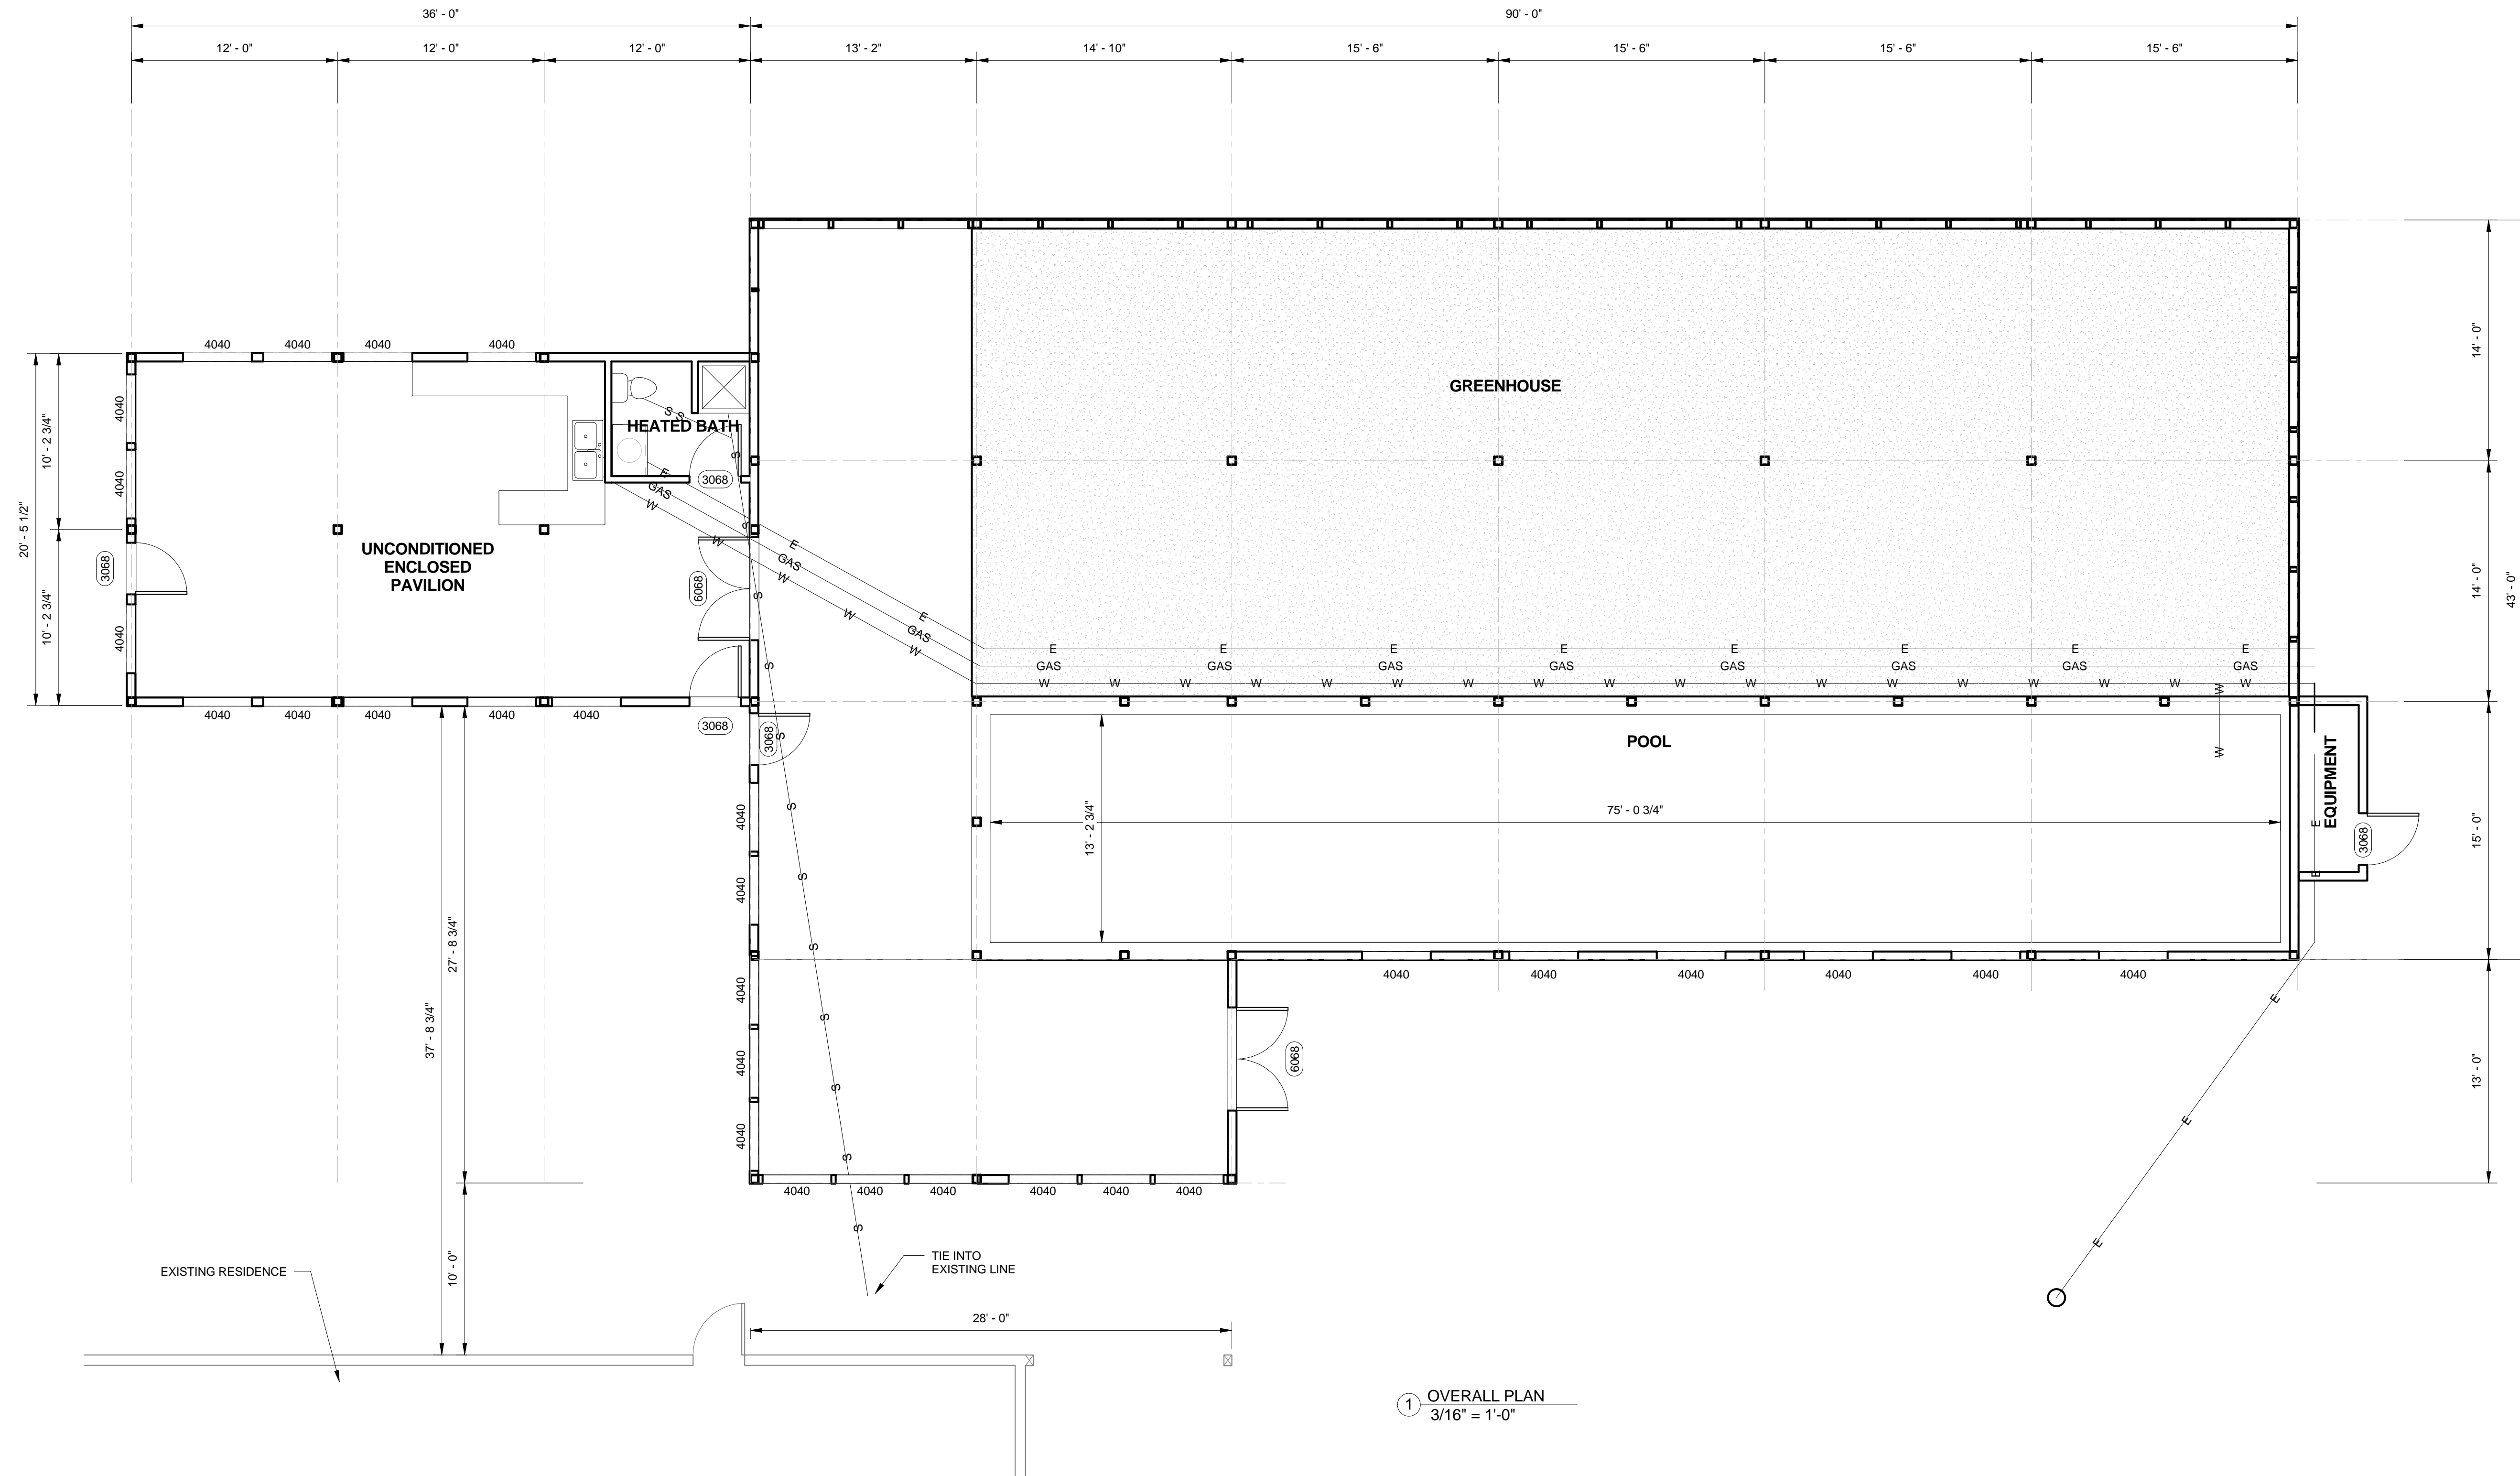


① OVERALL PLAN  
 3/16" = 1'-0"

**KEITH OXENRIDER**  
**GREENHOUSE & POOL ENCLOSURE**  
 FORESTVILLE, VA 22847

3/12/2011 2:14:27 PM  
 L:\APL\Projects\011\Keith Oxenrider\Pool V3.rvt

No.	Description	Date

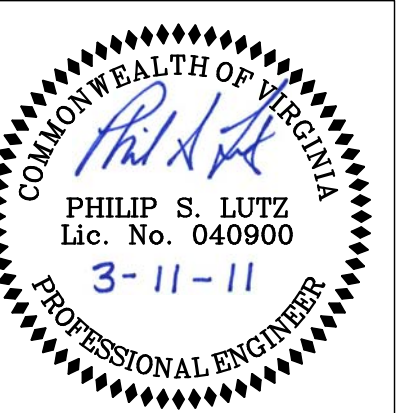

DOCUMENT STATUS: CD  
 DRAWN BY: PSL  
 CHECKED BY: PSL  
 PRINT DATE: 3/12/2011 2:14:27 PM


KEITH OXENRIDER  
 GREENHOUSE & POOL  
 ENCLOSURE

OVERALL PLAN

**A100**




**KEITH OXENRIDER  
 GREENHOUSE & POOL ENCLOSURE  
 FORESTVILLE, VA 22847**

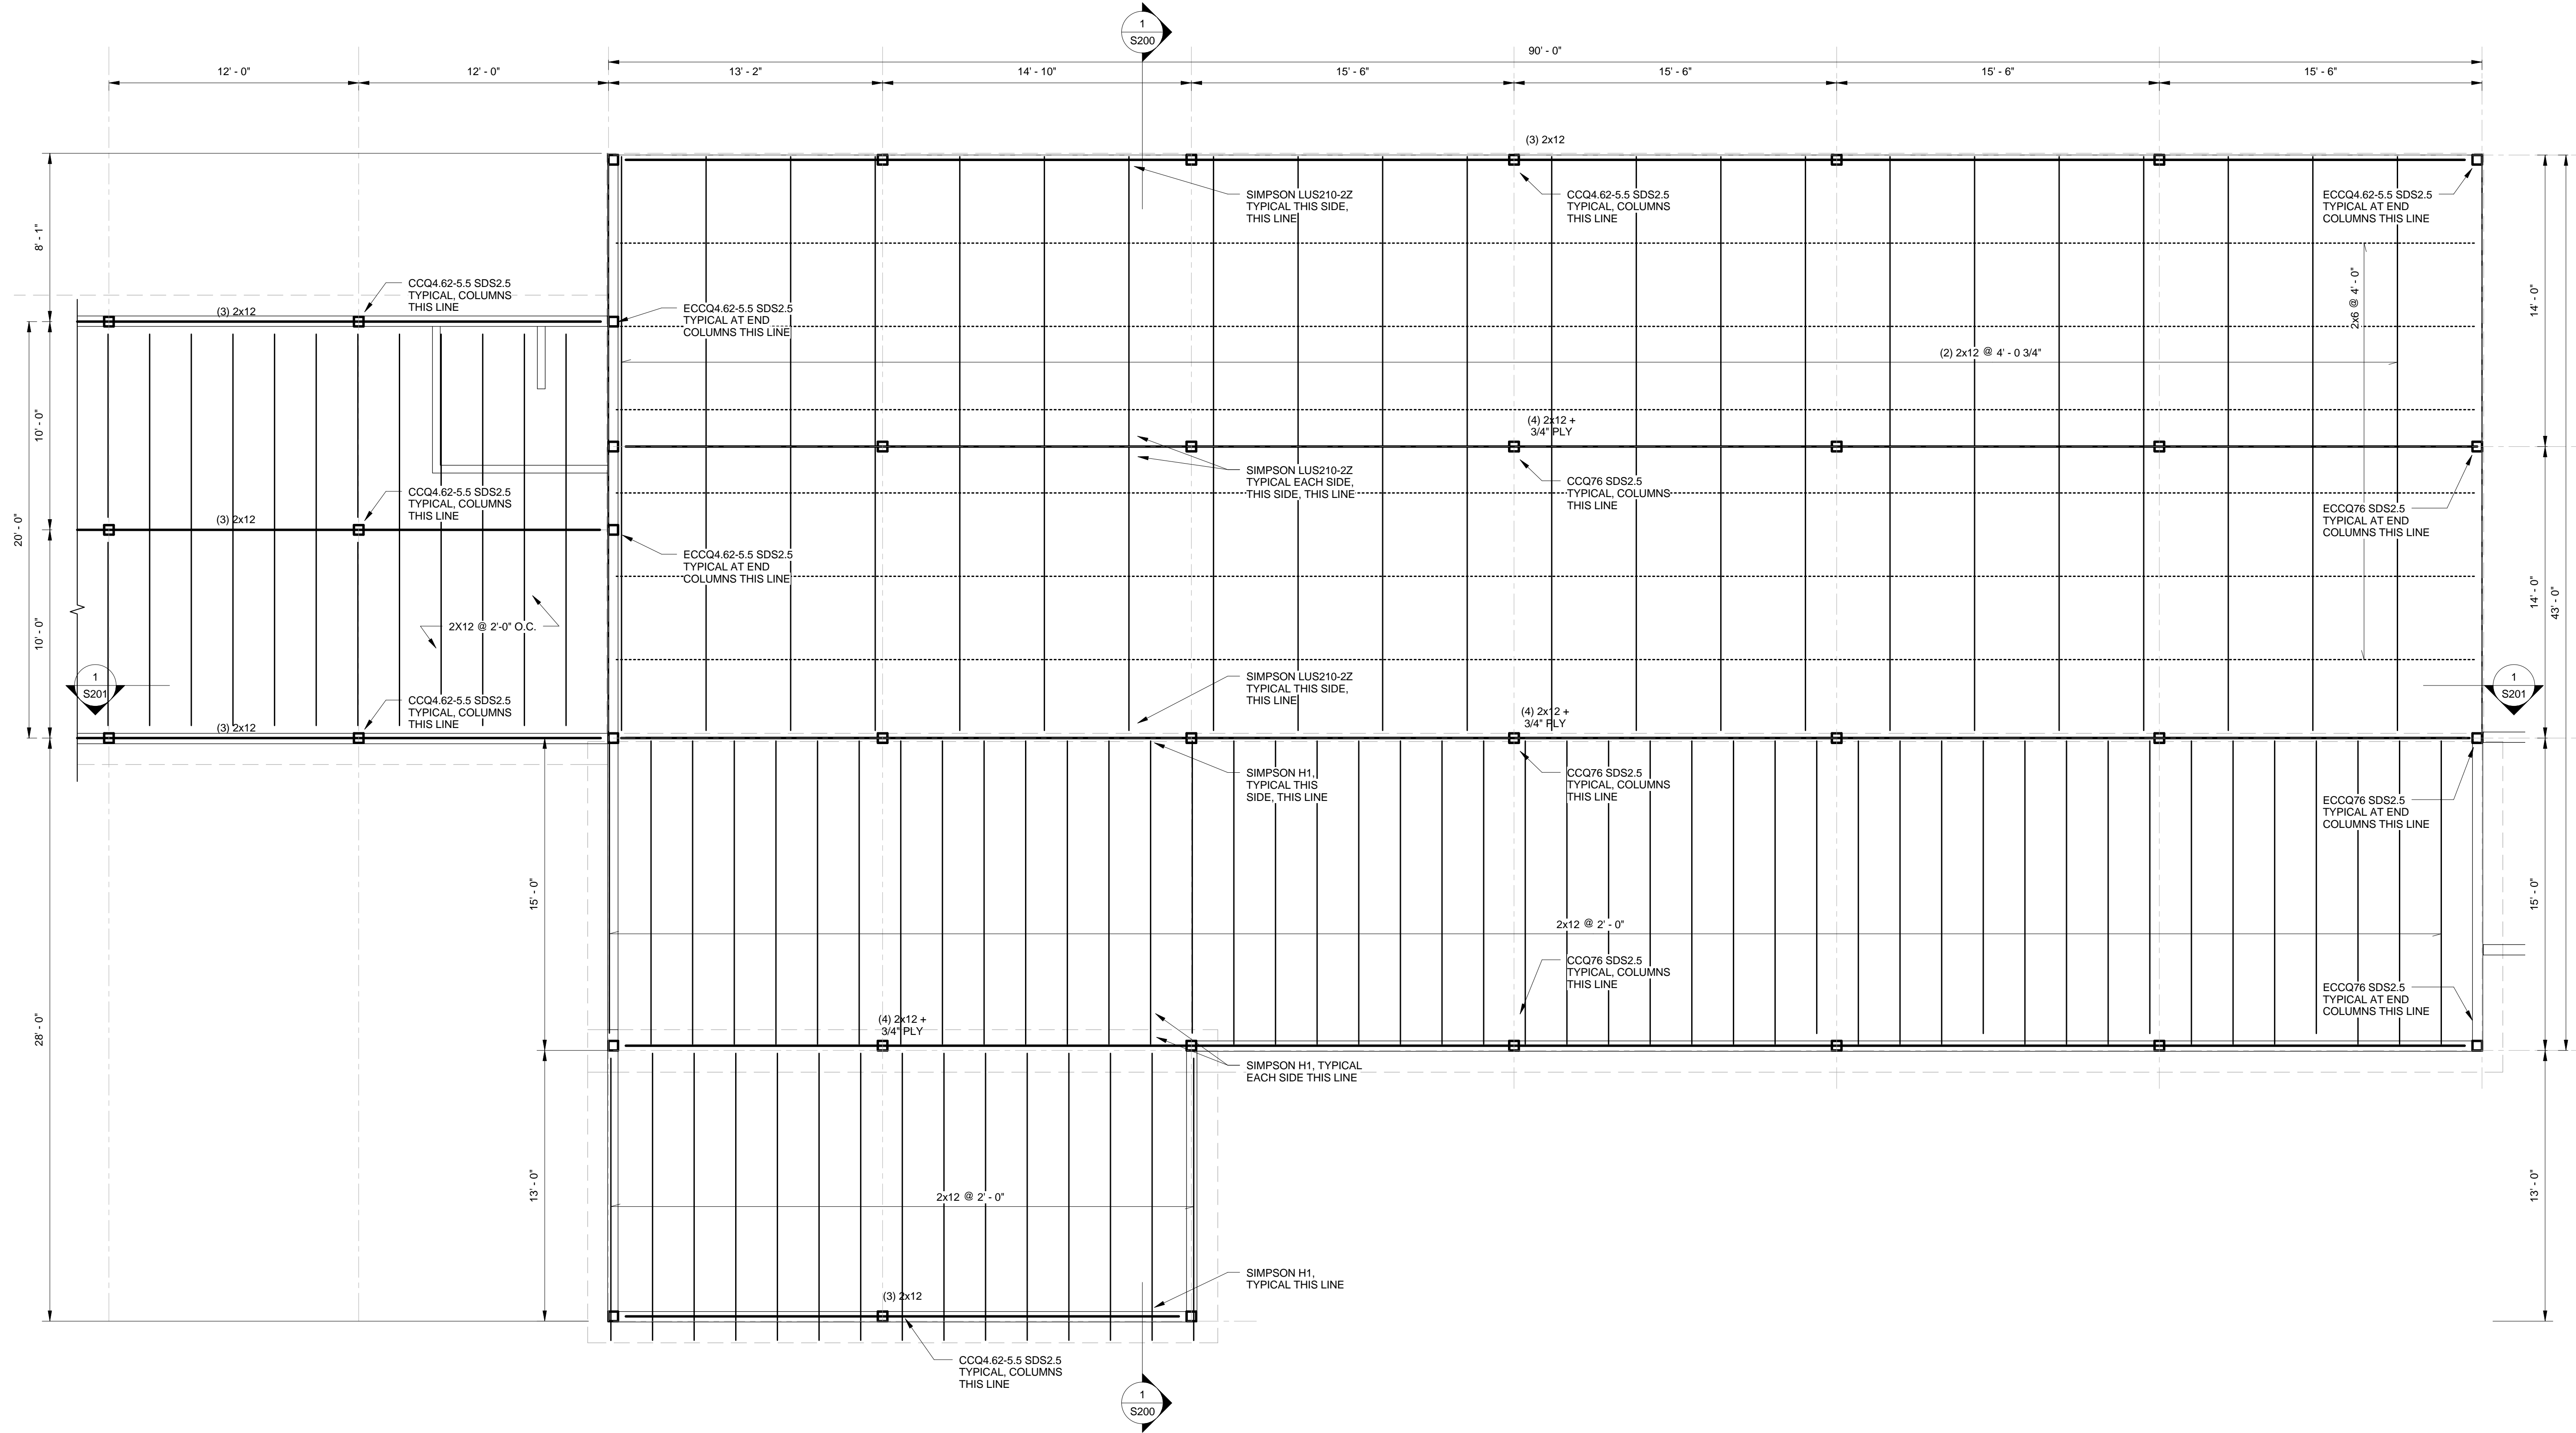

**1 FRAMING PLAN**  
 1/4" = 1'-0"

No.	Description	Date

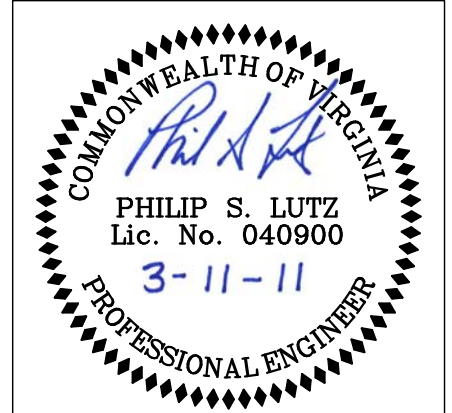

DOCUMENT STATUS:	CD
DRAWN BY:	PSL
CHECKED BY:	PSL
PRINT DATE:	3/12/2011 2:12:57 PM

KEITH OXENRIDER  
 GREENHOUSE & POOL ENCLOSURE

FRAMING PLAN


**S101**

3/12/2011 2:12:57 PM  
 L:\APL\Projects\011\GreenhousePool\Frame.rvt

**KEITH OXENRIDER  
 GREENHOUSE & POOL ENCLOSURE  
 FORESTVILLE, VA 22847**

3/12/2011 2:10:57 PM  
 L:\APL\Projects\2011\Keith OxenRider\Pool V3.dwg

Date	
Description	
No.	



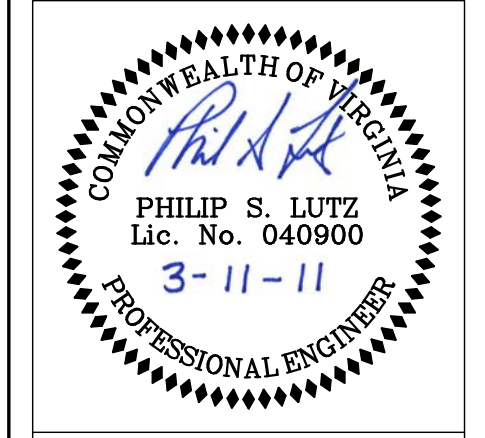



DOCUMENT STATUS: CD  
 DRAWN BY: Author  
 CHECKED BY: Checker  
 PRINT DATE: 3/12/2011 2:10:57 PM

KEITH OXENRIDER  
 GREENHOUSE & POOL  
 ENCLOSURE


SECTION

**S200**

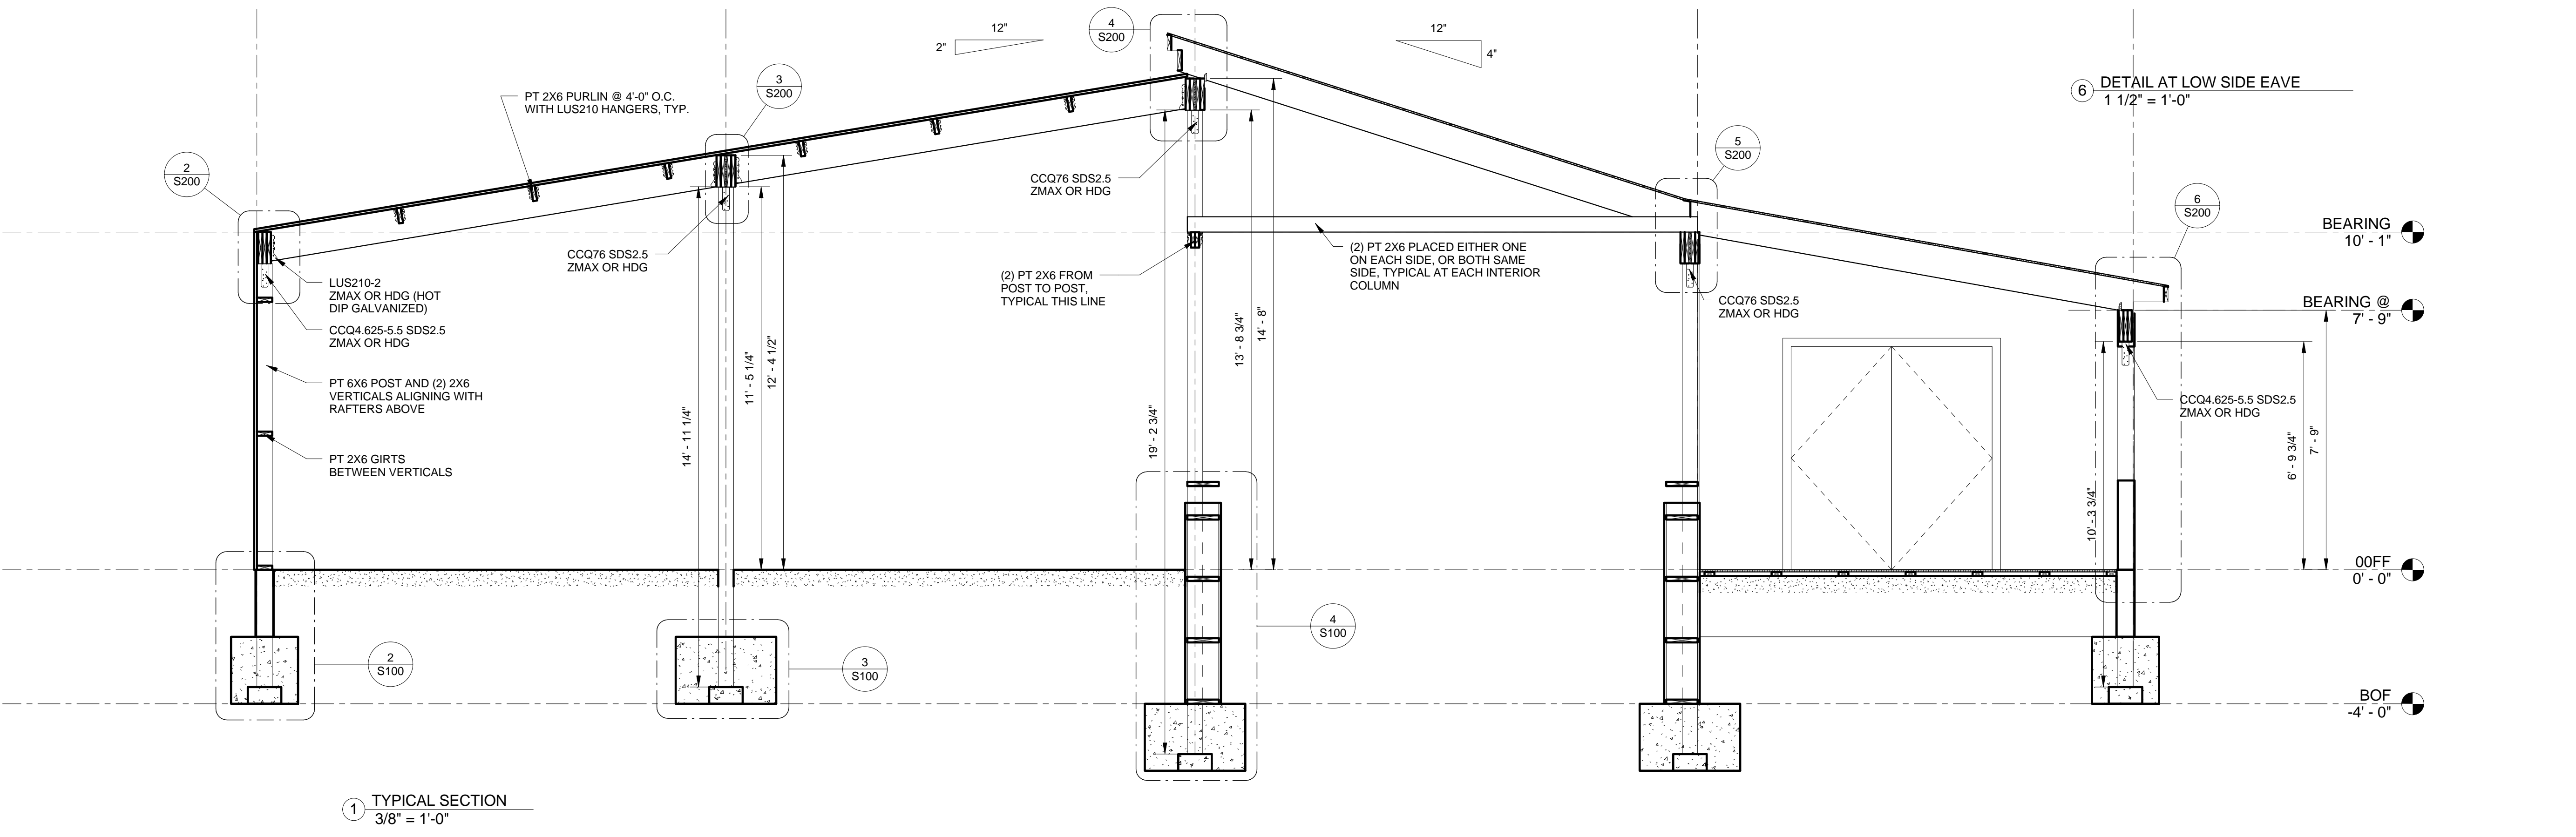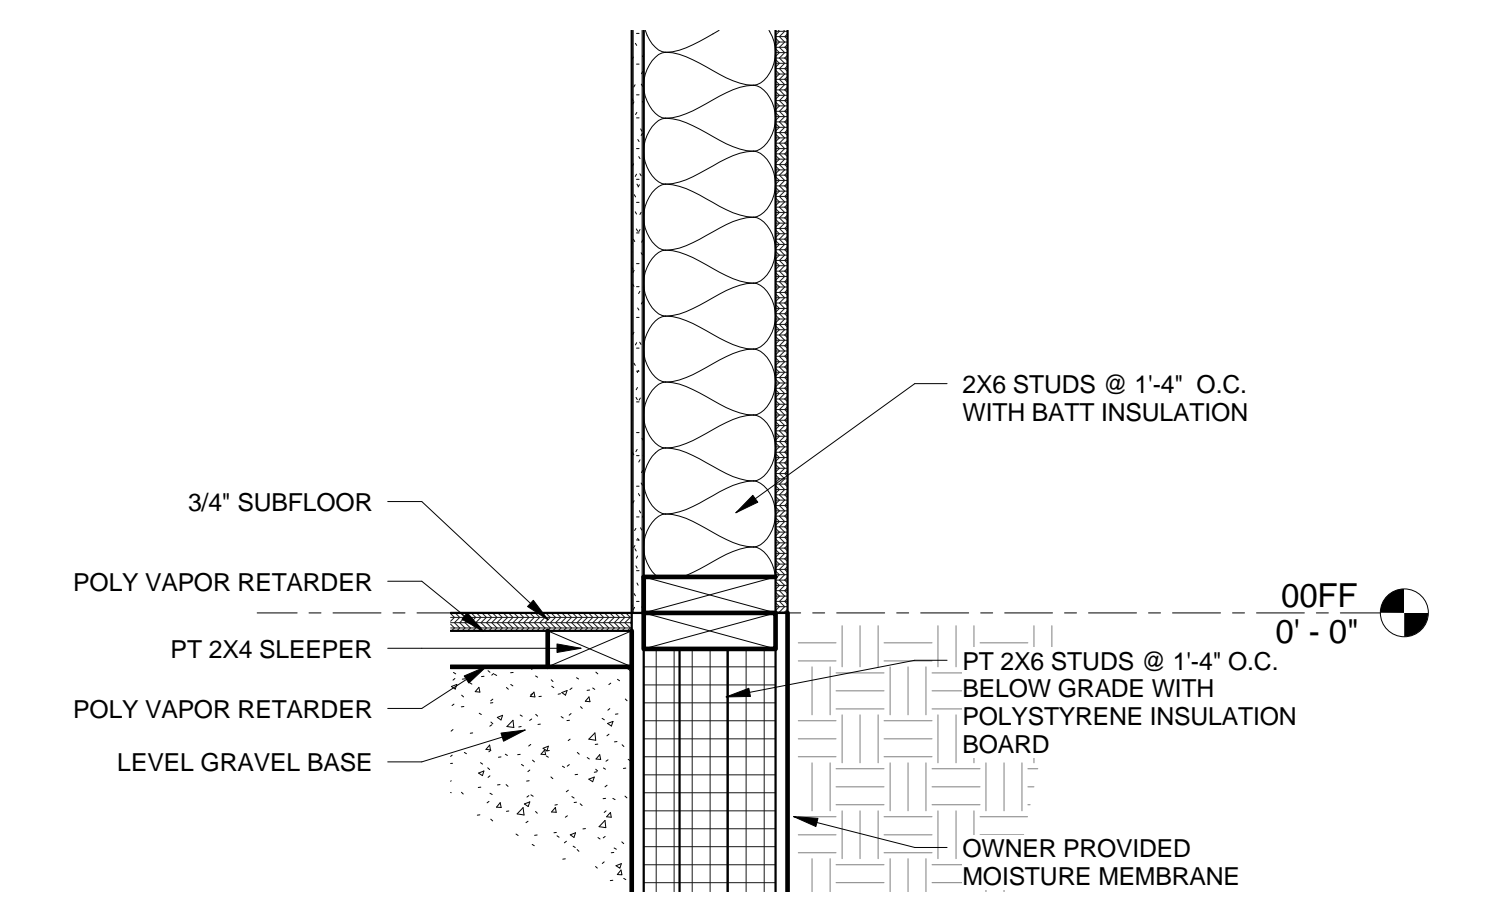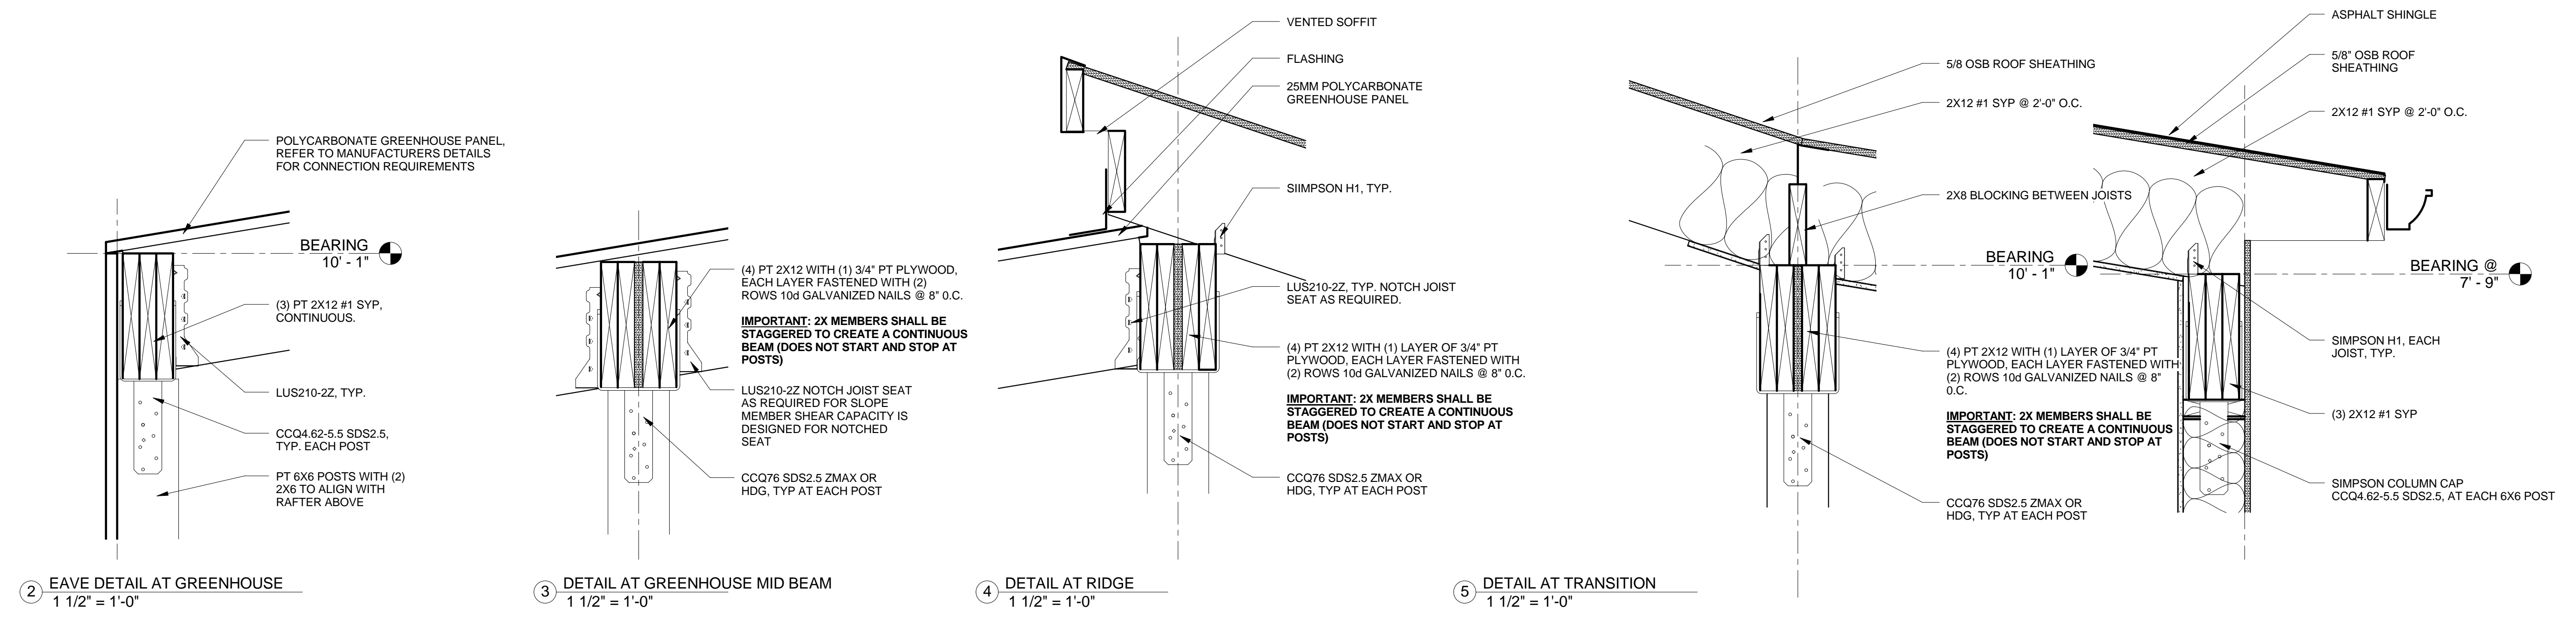


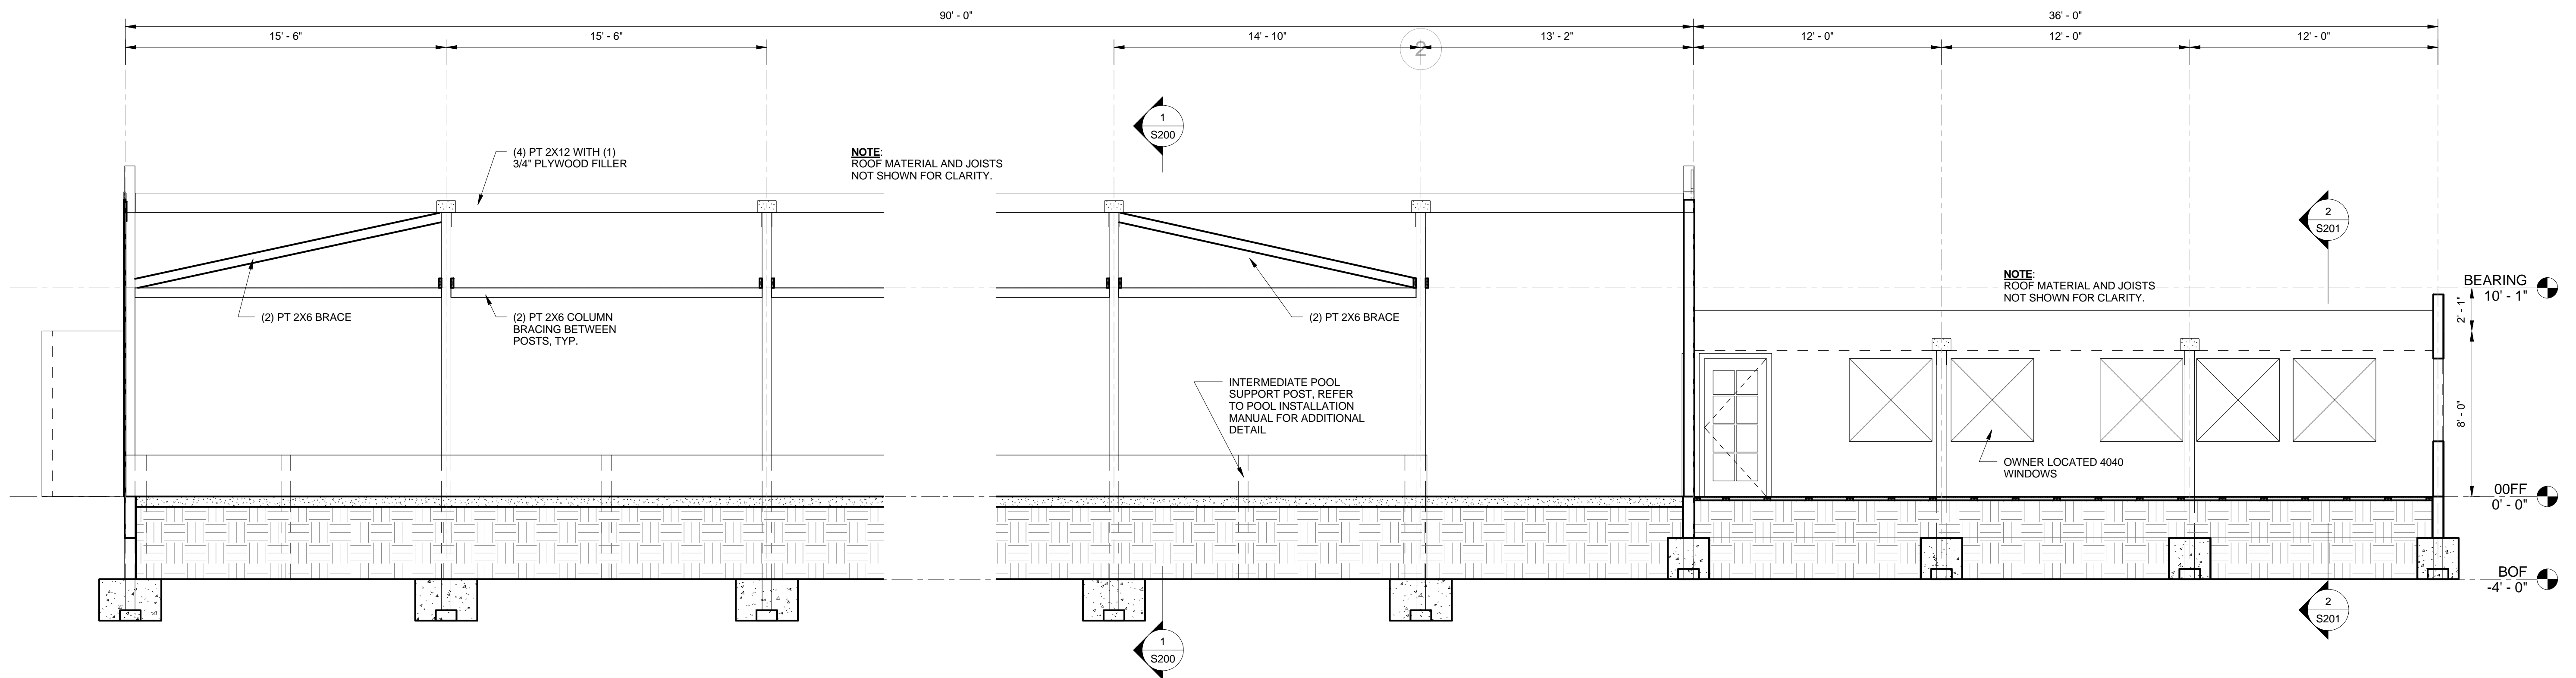

① BUILDING SECTION  
 1/4" = 1'-0"

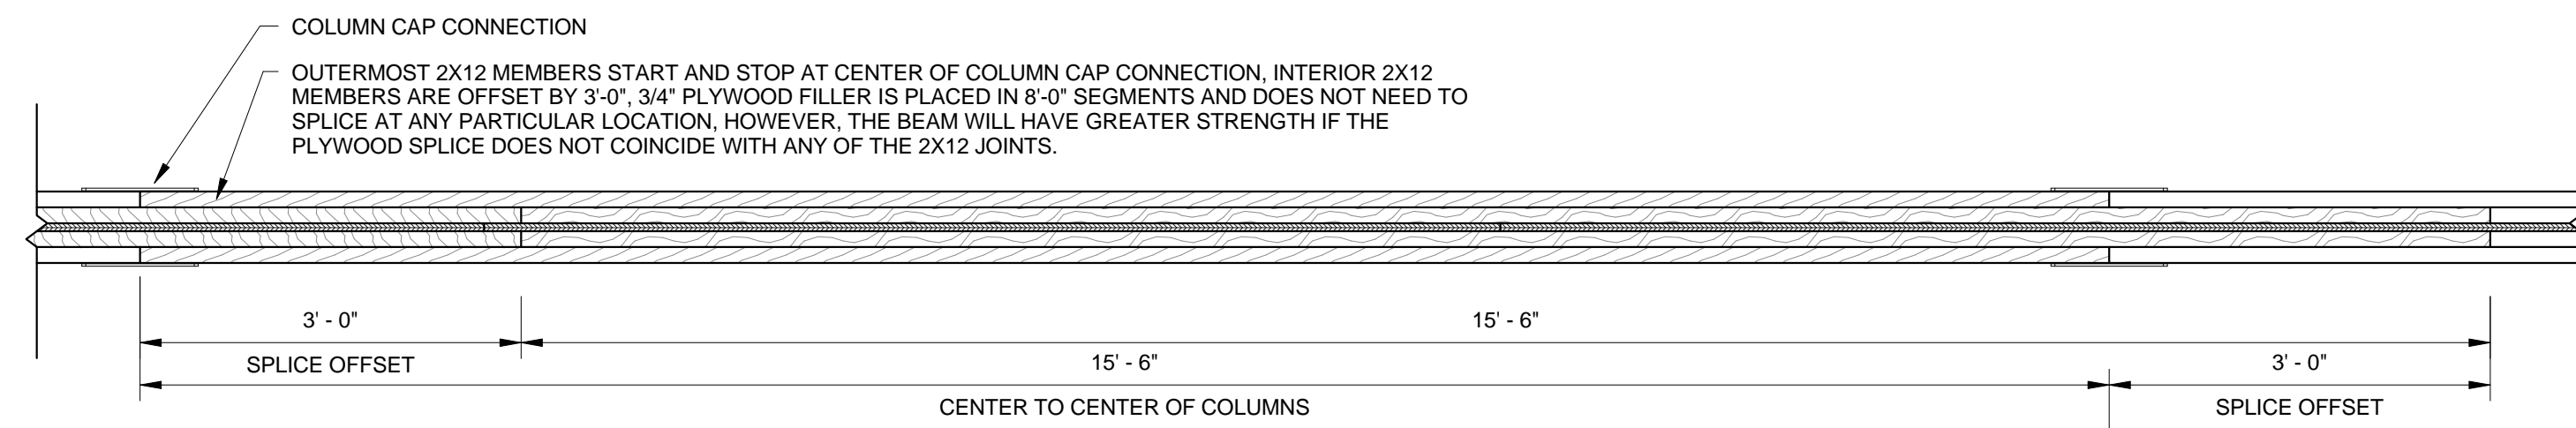


③ 2X12 CONTINUOUS BEAM SPLICE DETAIL  
 3/4" = 1'-0"

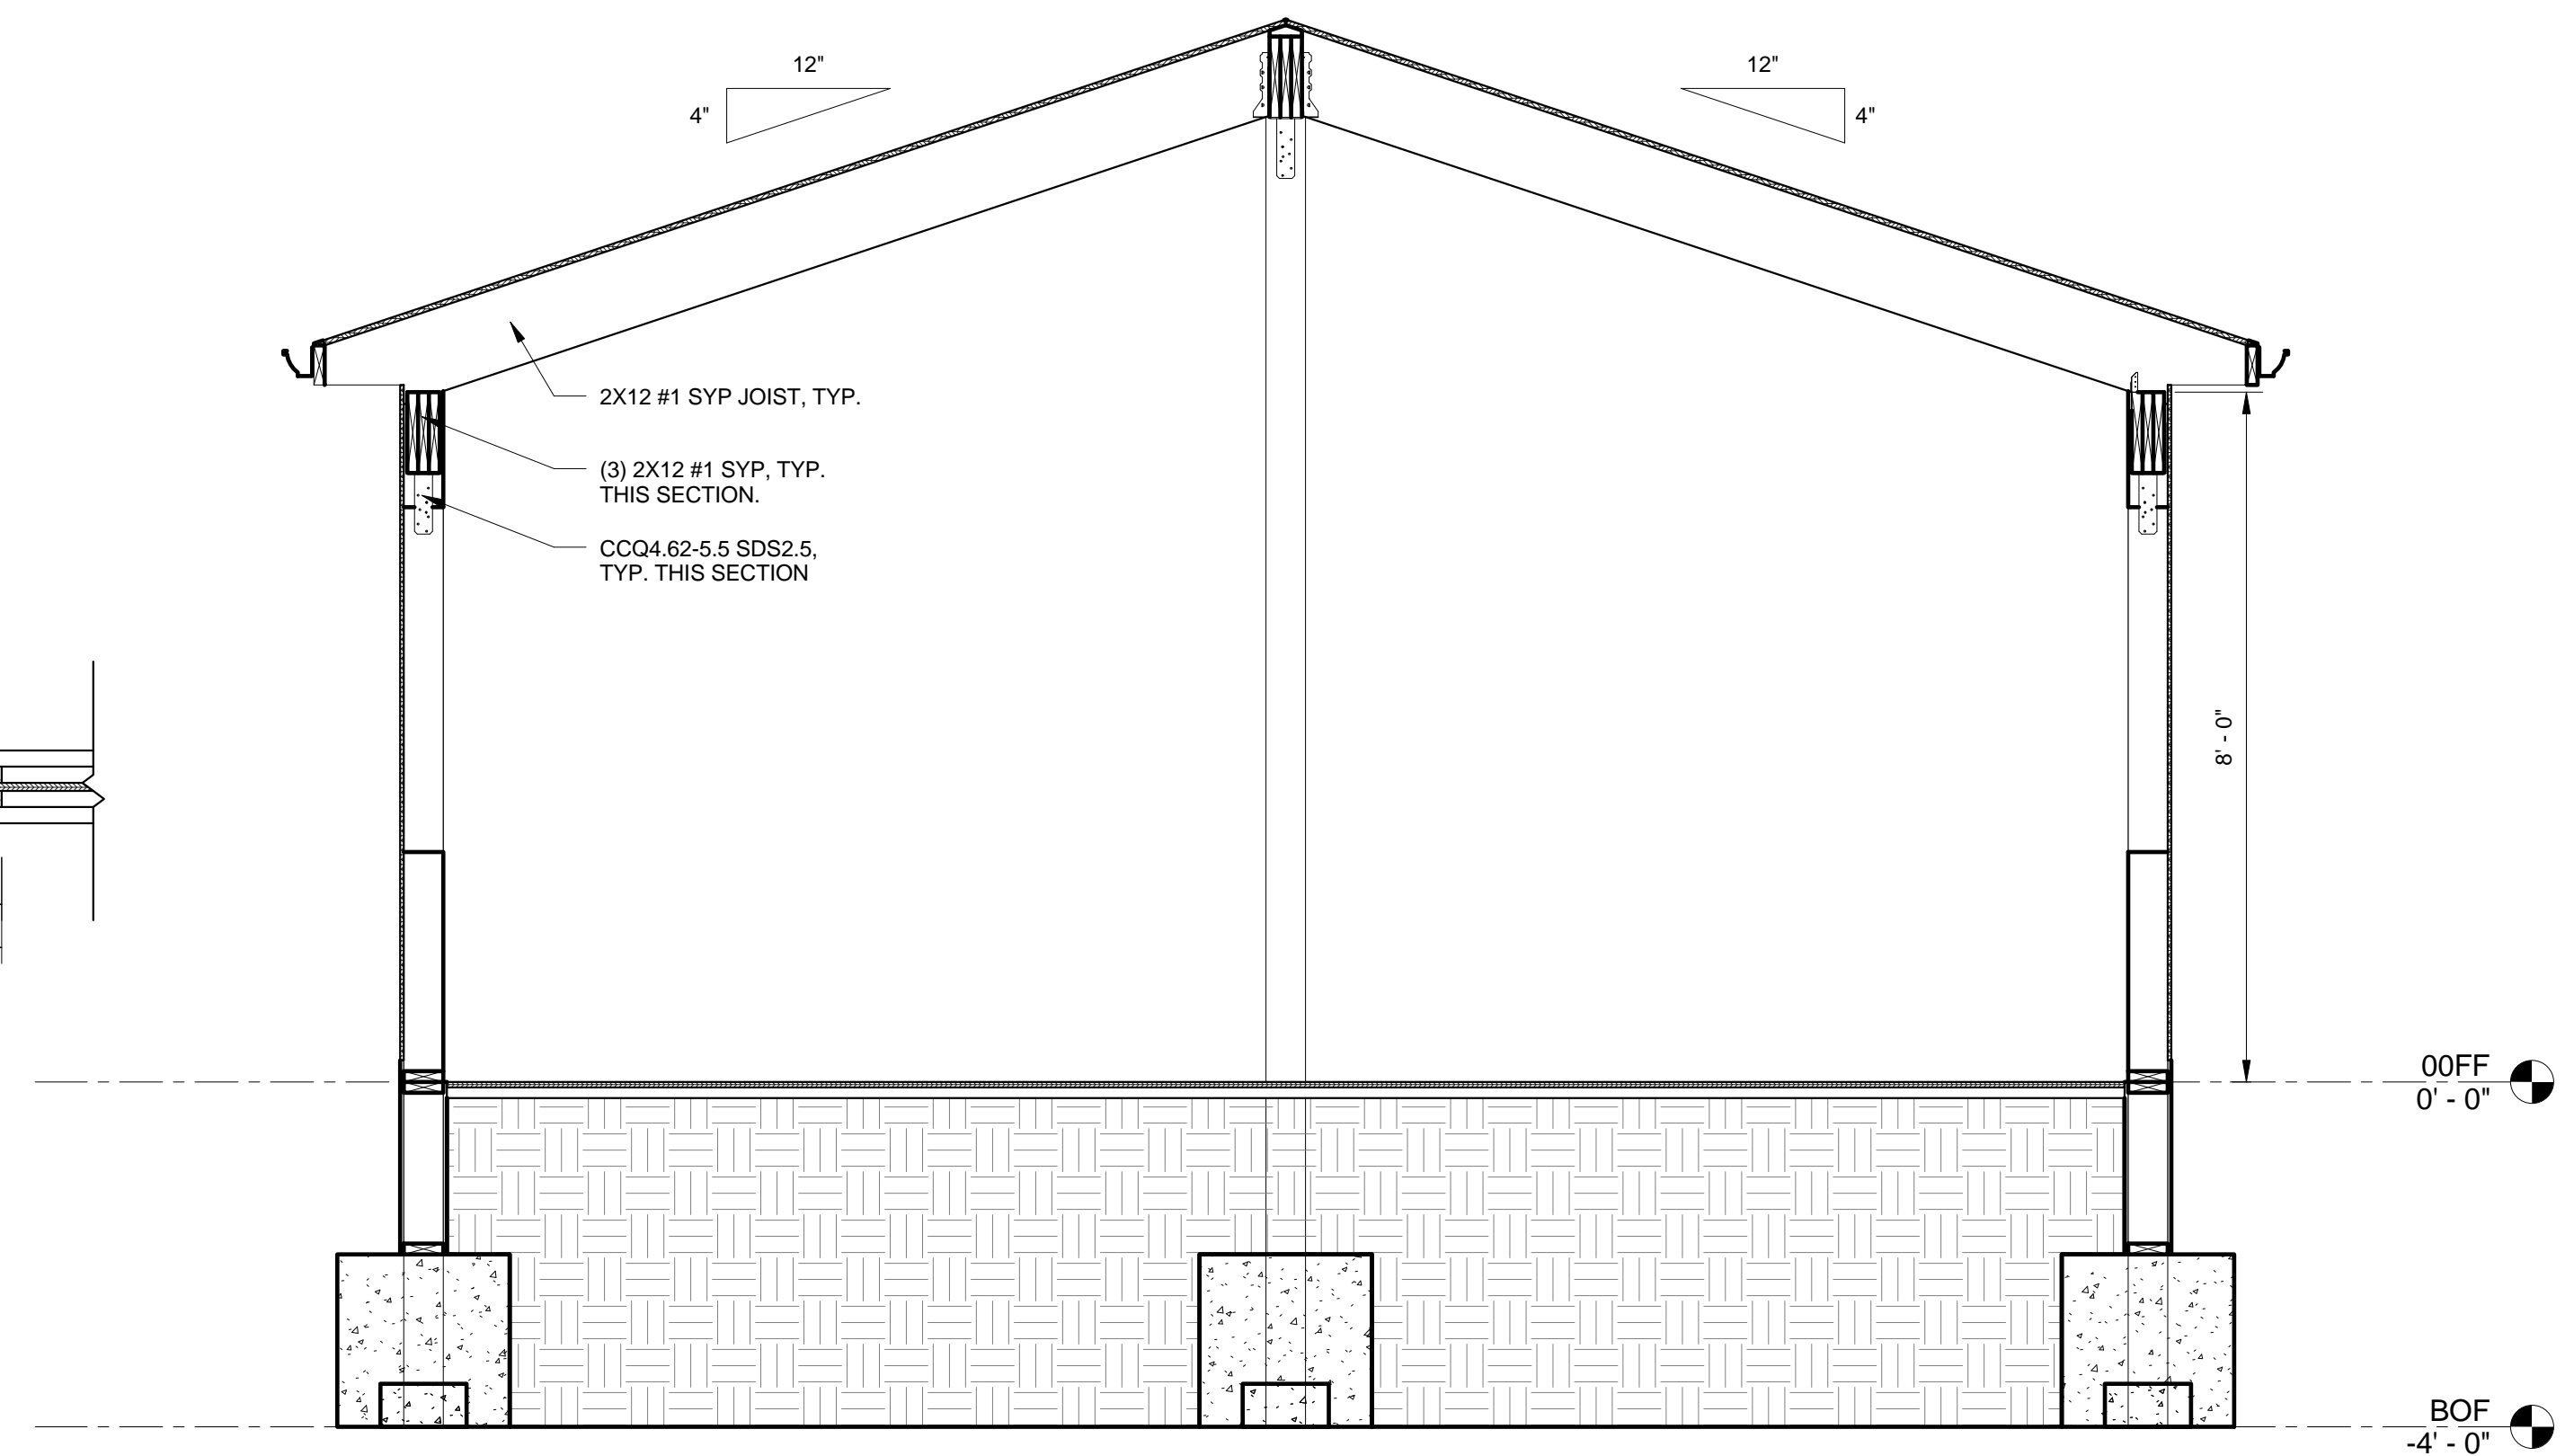

② BUILDING SECTION THROUGH PAVILION  
 1/2" = 1'-0"

No.	Description	Date

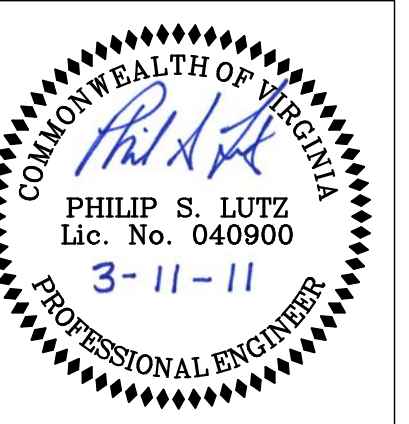

DOCUMENT STATUS:	CD
DRAWN BY:	PSL
CHECKED BY:	PSL
PRINT DATE:	3/12/2011 1:57:26 PM

KEITH OXENRIDER  
 GREENHOUSE & POOL  
 ENCLOSURE

SECTION

**S201**